


NOTES
 1. SCALED INSTALLATION DIMENSIONS MUST NOT BE TAKEN FROM THIS DRAWING. CHECK ALL DIMENSIONS FROM SITE.
 THIS DRAWING MUST BE READ IN CONJUNCTION WITH ALL RELEVANT DRAWINGS, DOCUMENTS AND INFORMATION PREPARED BY THE ARCHITECT, SURVEYORS AND OTHER CONSULTANTS.

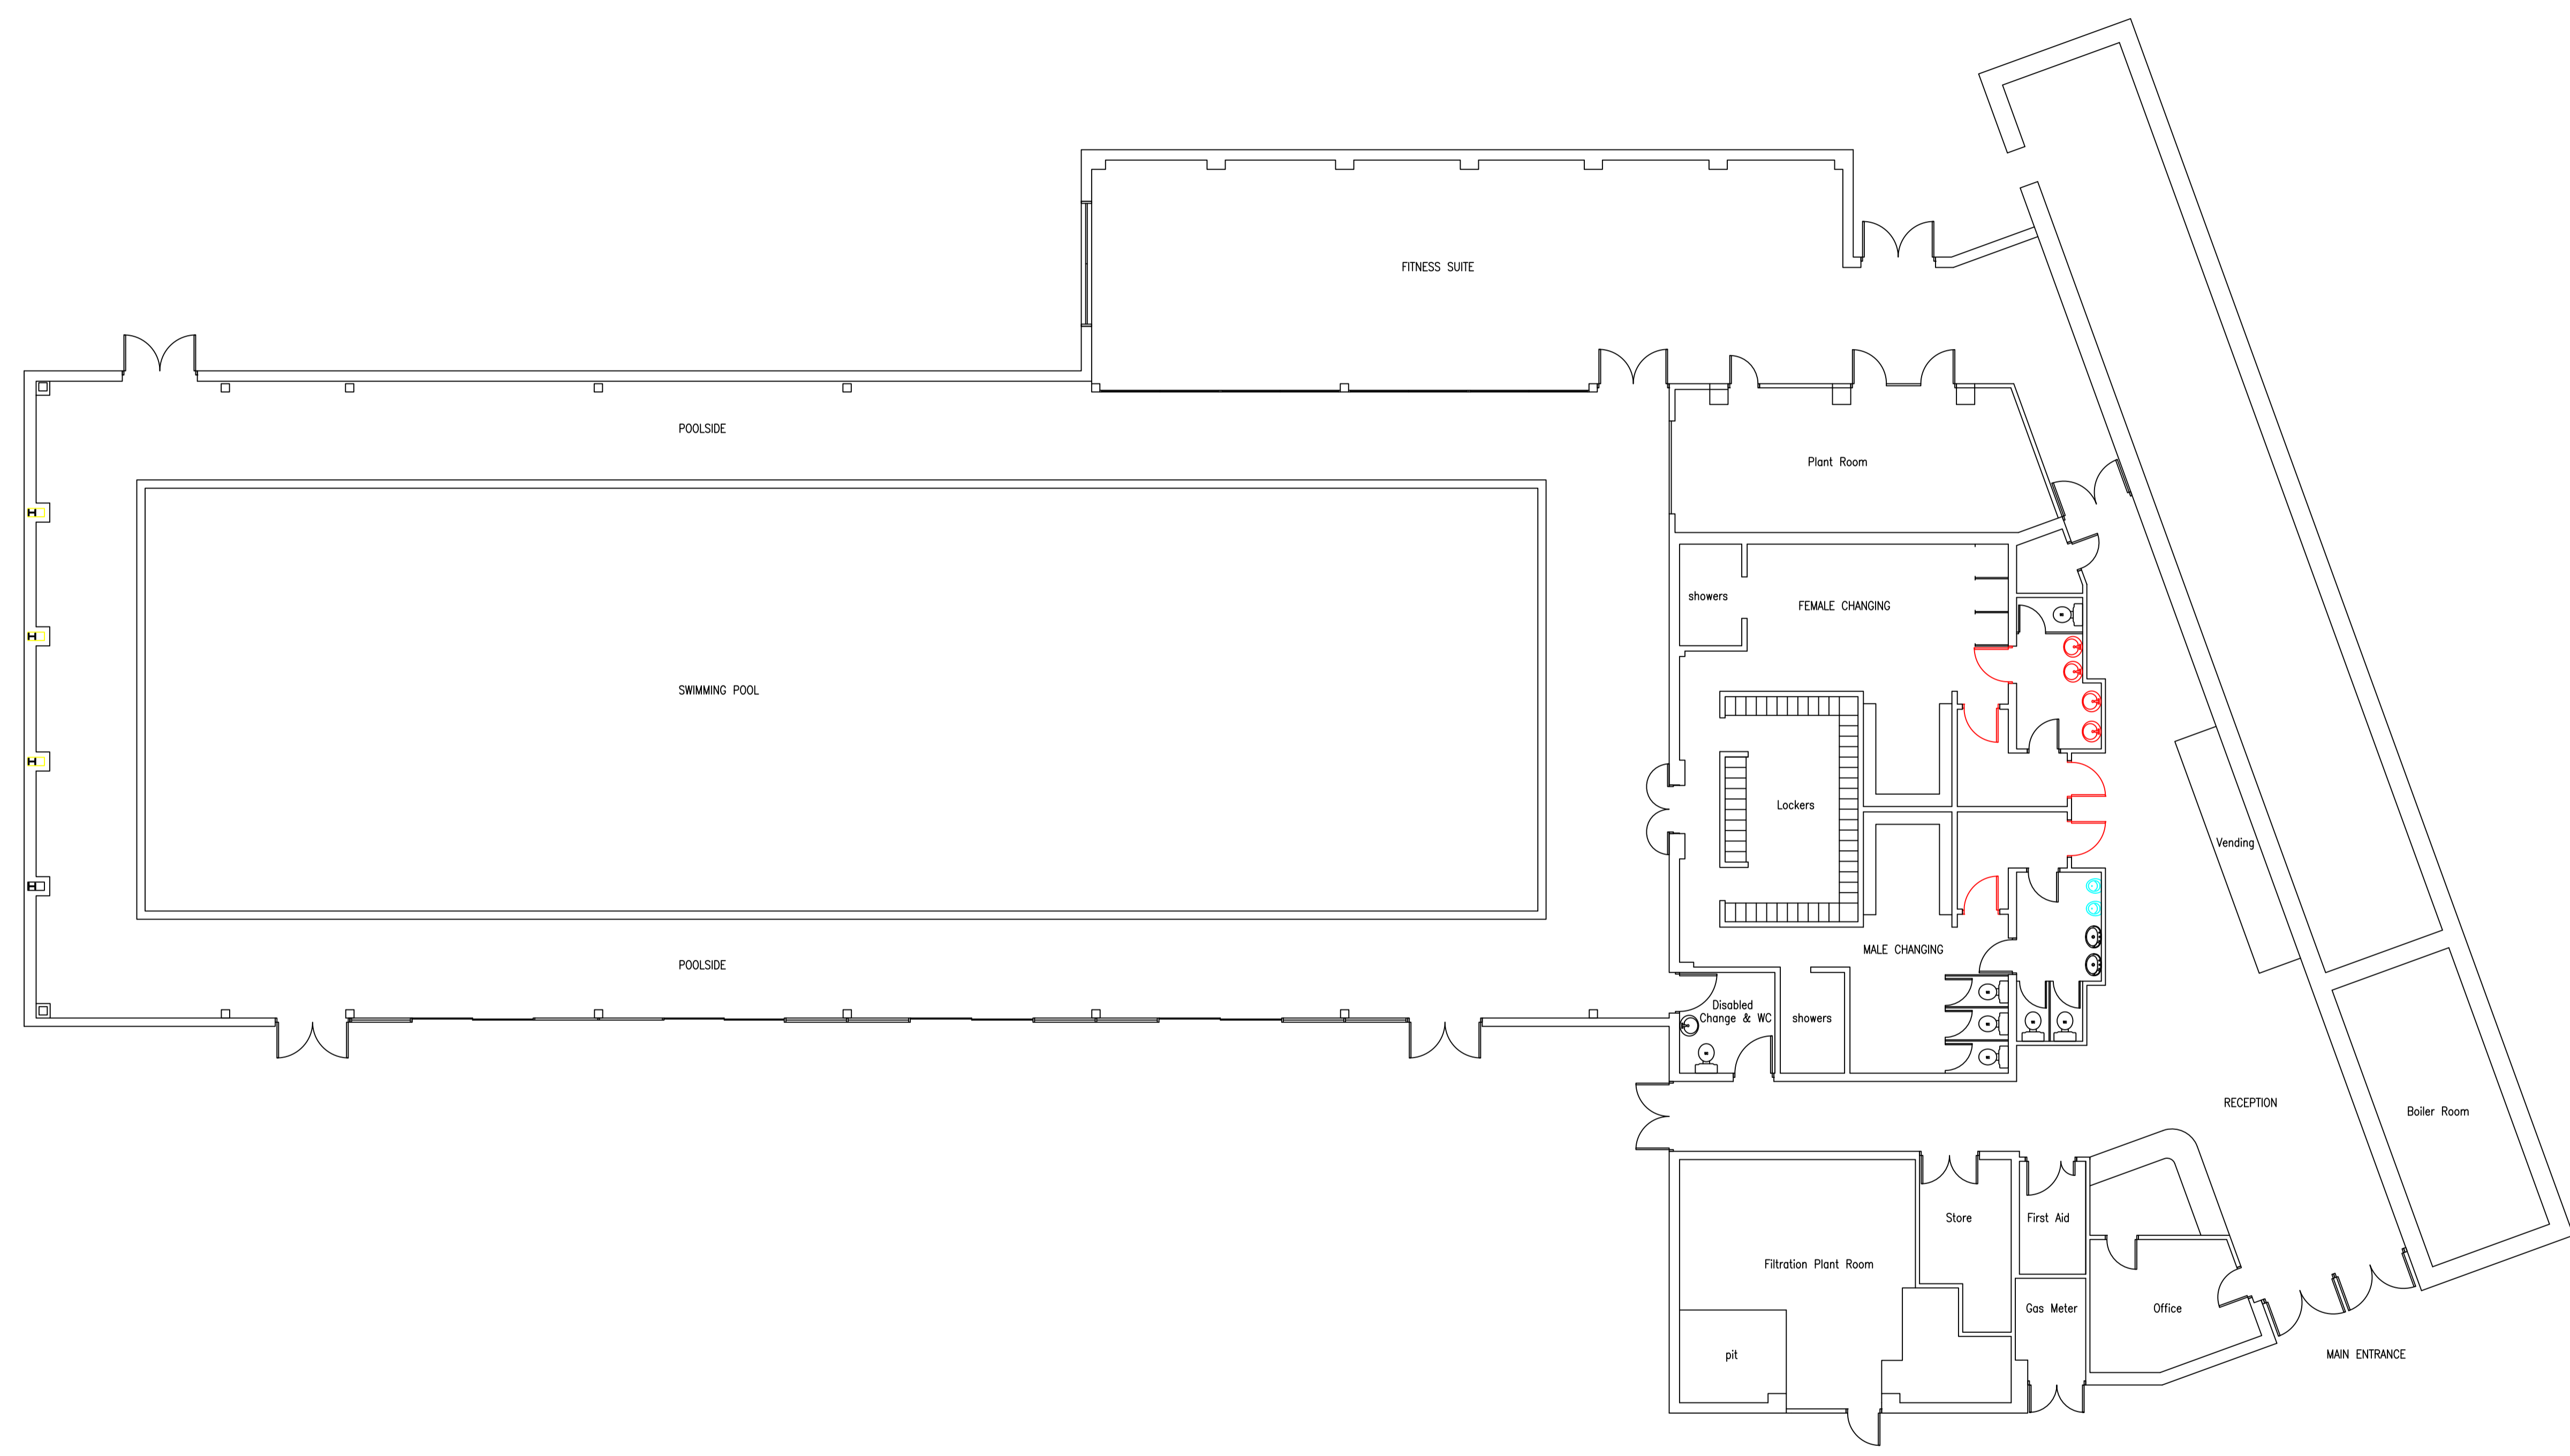

PLAN GROUND FLOOR

Revision:

Drwg No: 2504/BP/1
 Scale: 1:100(TO A1)
 Date: JAN 2006

Project: THE BLUE POOL
 MELKSHAM, WILTS
 Title: GROUND FLOOR PLAN

ANTONY BOULTON & ASSOCIATE
 Consulting Engineer
 11 Church Road, Bitton, Bristol BS30 6LU
 Tel: 0117 932 3322 Fax: 0117 932 2227