

**SITECH SURVEYING SERVICES**  
 47th FLOOR, 100, MARKET STREET, MELKSHAM, WILTSHIRE, WILTS, SN14 1JH  
 TEL: 01299 434444 FAX: 01299 434445  
 WWW.SITECHSURVEYING.CO.UK

**TOWN HALL & ASSEMBLY ROOMS, MELKSHAM**

CLIENT: MELKSHAM TOWN COUNCIL

THE SURVEY: 1. SURVEY OF THE BUILDING FOR THE PURPOSES OF THE SURVEY. 2. TO DETERMINE THE EXISTING STRUCTURE AND TO IDENTIFY ANY DEFECTS OR DAMAGE TO THE BUILDING. 3. TO IDENTIFY ANY DEFECTS OR DAMAGE TO THE BUILDING. 4. TO IDENTIFY ANY DEFECTS OR DAMAGE TO THE BUILDING.

SCALE: 1:50

DATE: 15/05/2018

BY: [Signature]


FOR: [Signature]

STANDARD REFERENCE: BS 5400-6:1990


NOTES: 1. ALL DIMENSIONS ARE TO FACE UNLESS OTHERWISE STATED. 2. ALL DIMENSIONS ARE TO FACE UNLESS OTHERWISE STATED. 3. ALL DIMENSIONS ARE TO FACE UNLESS OTHERWISE STATED.




EAST ELEVATION

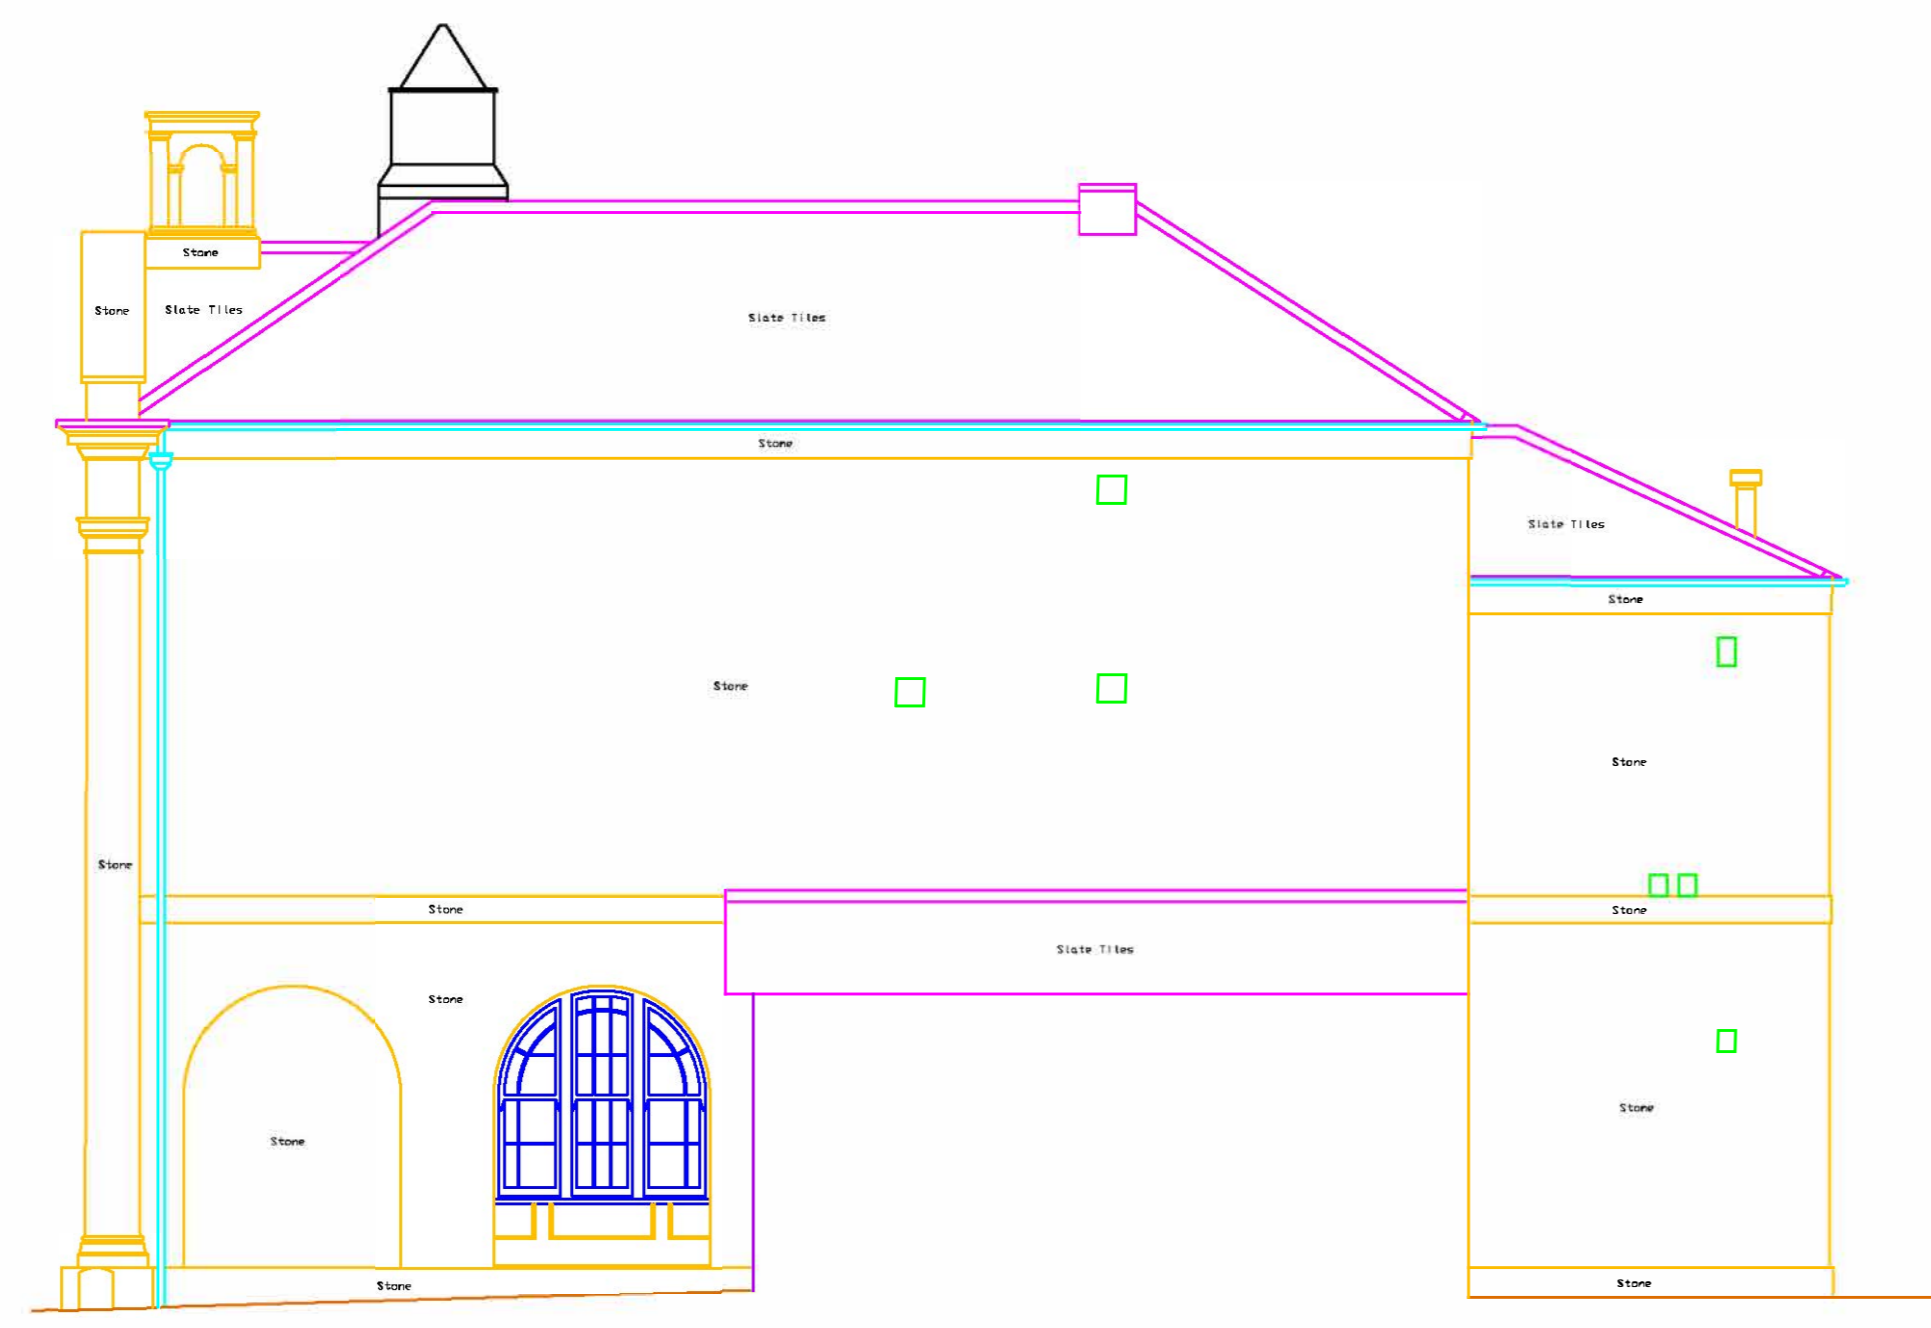


NORTH ELEVATION

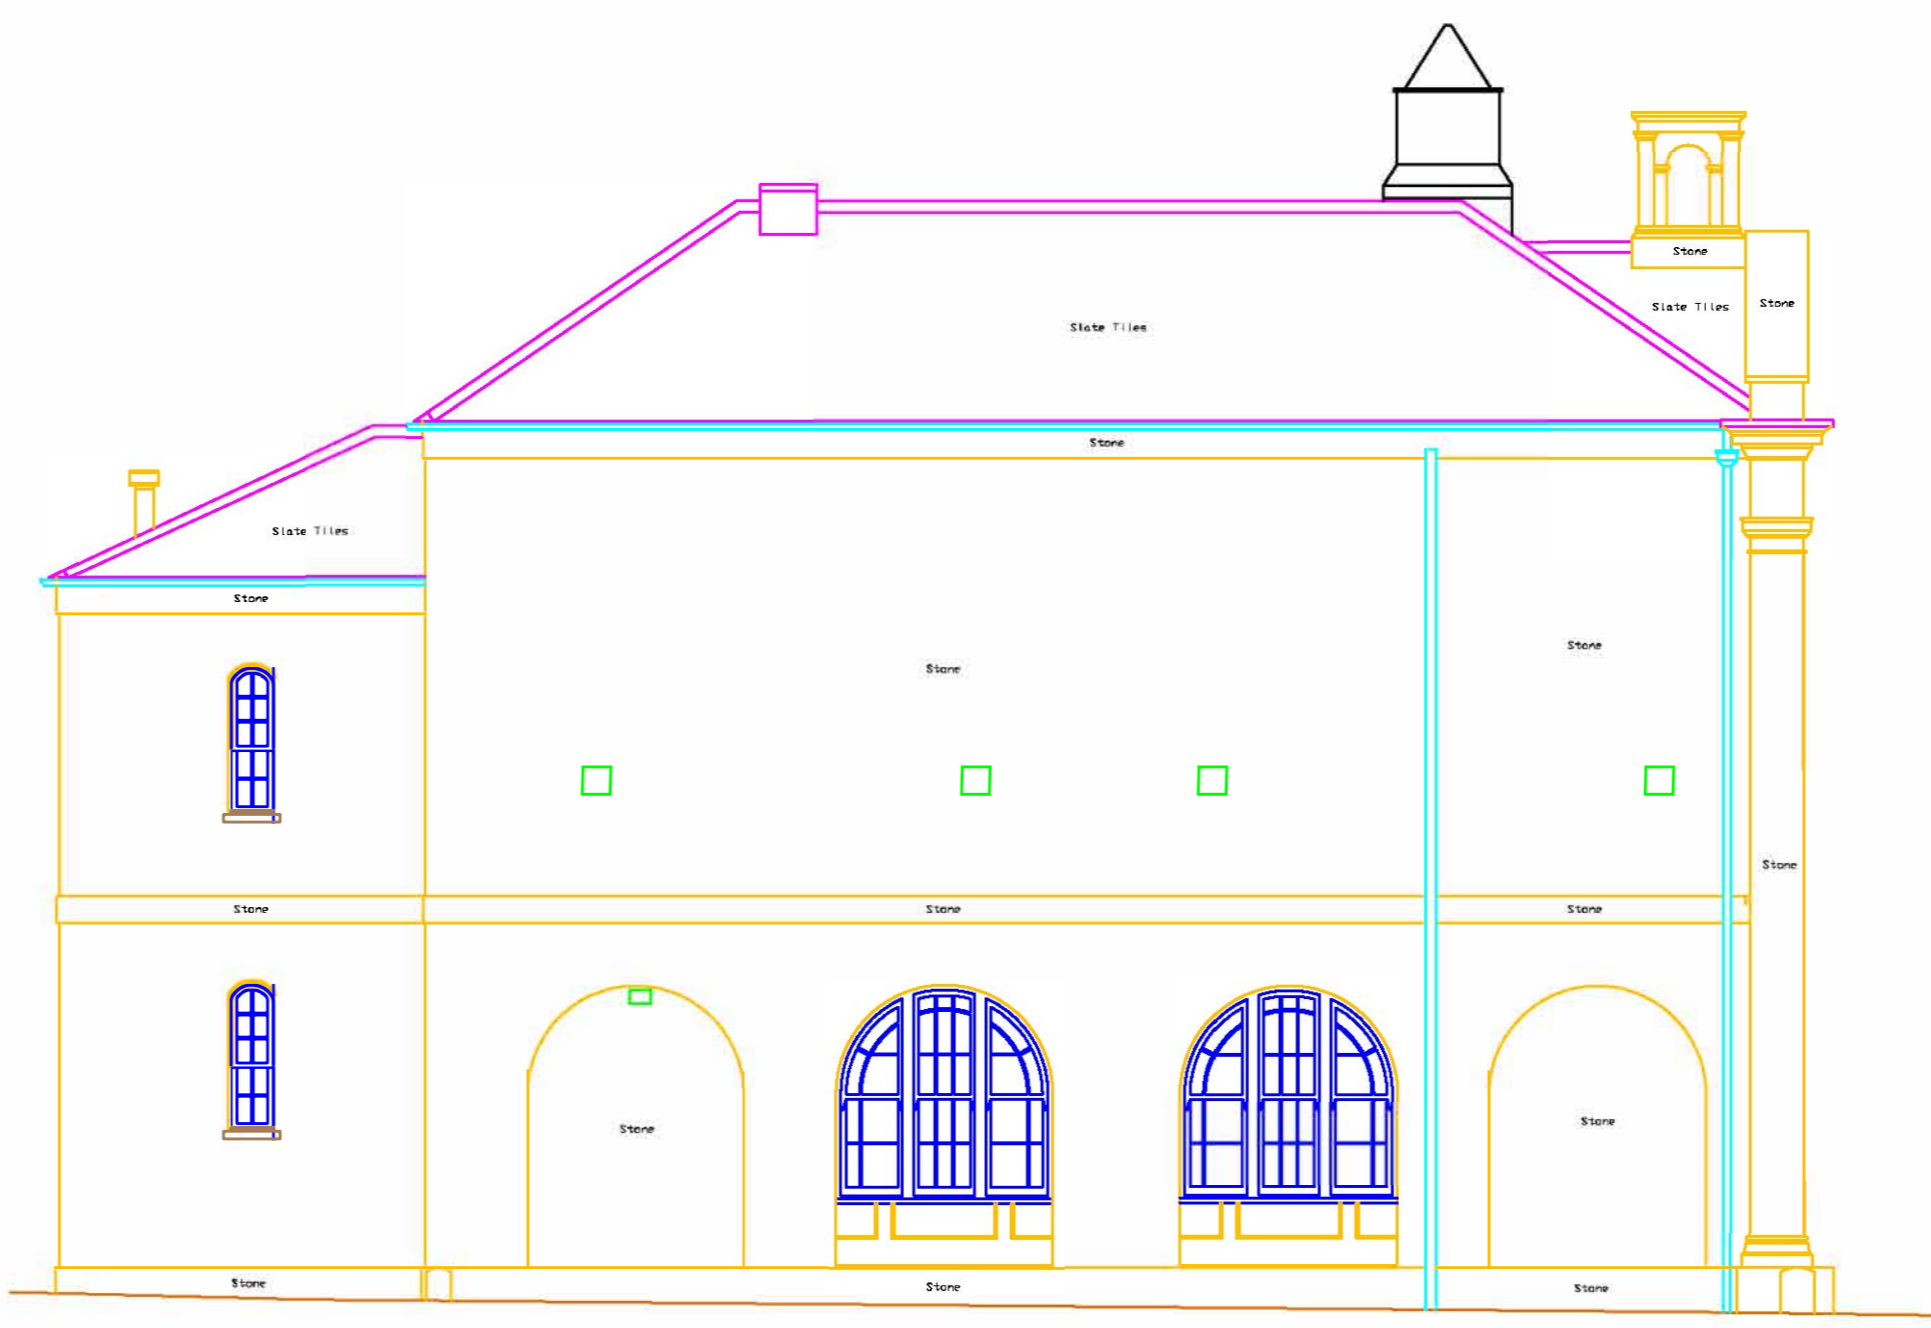


SOUTH ELEVATION

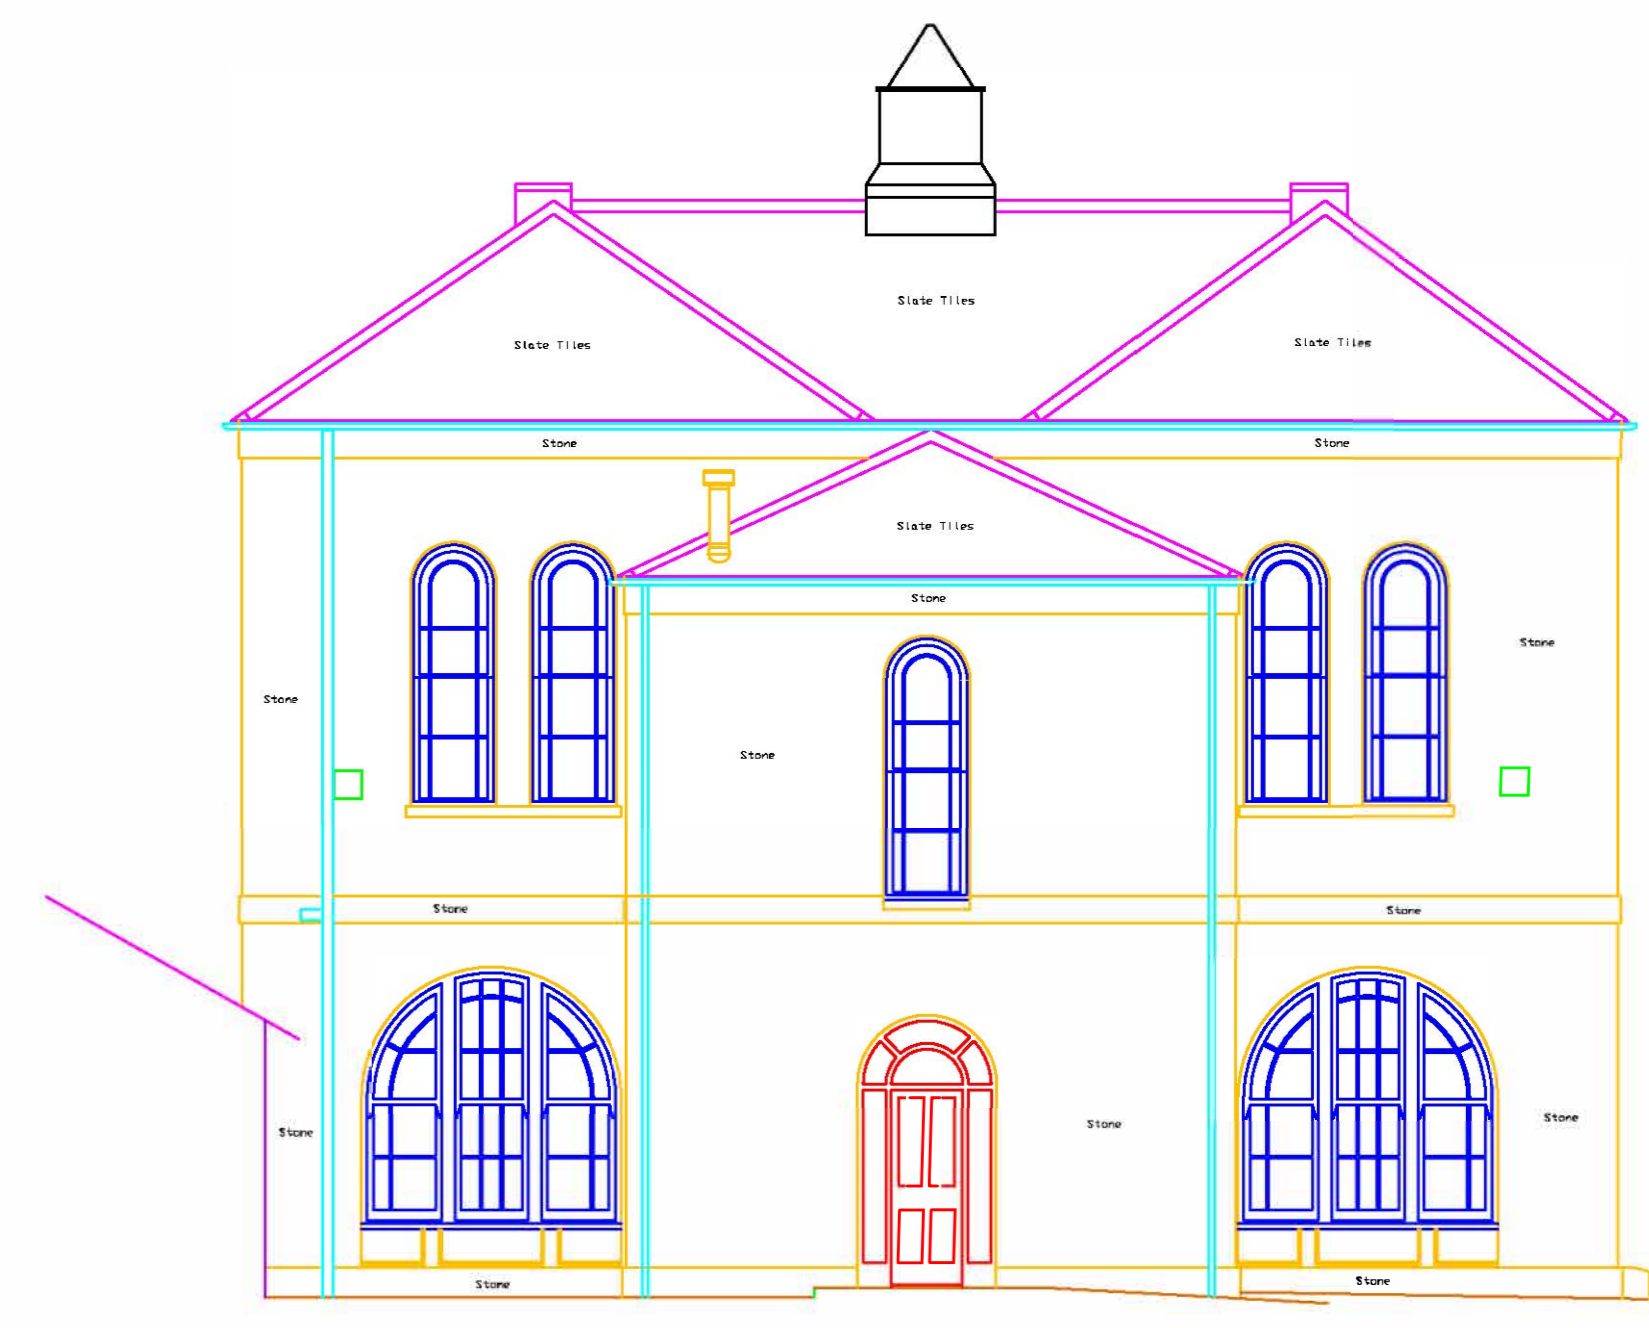


WEST ELEVATION

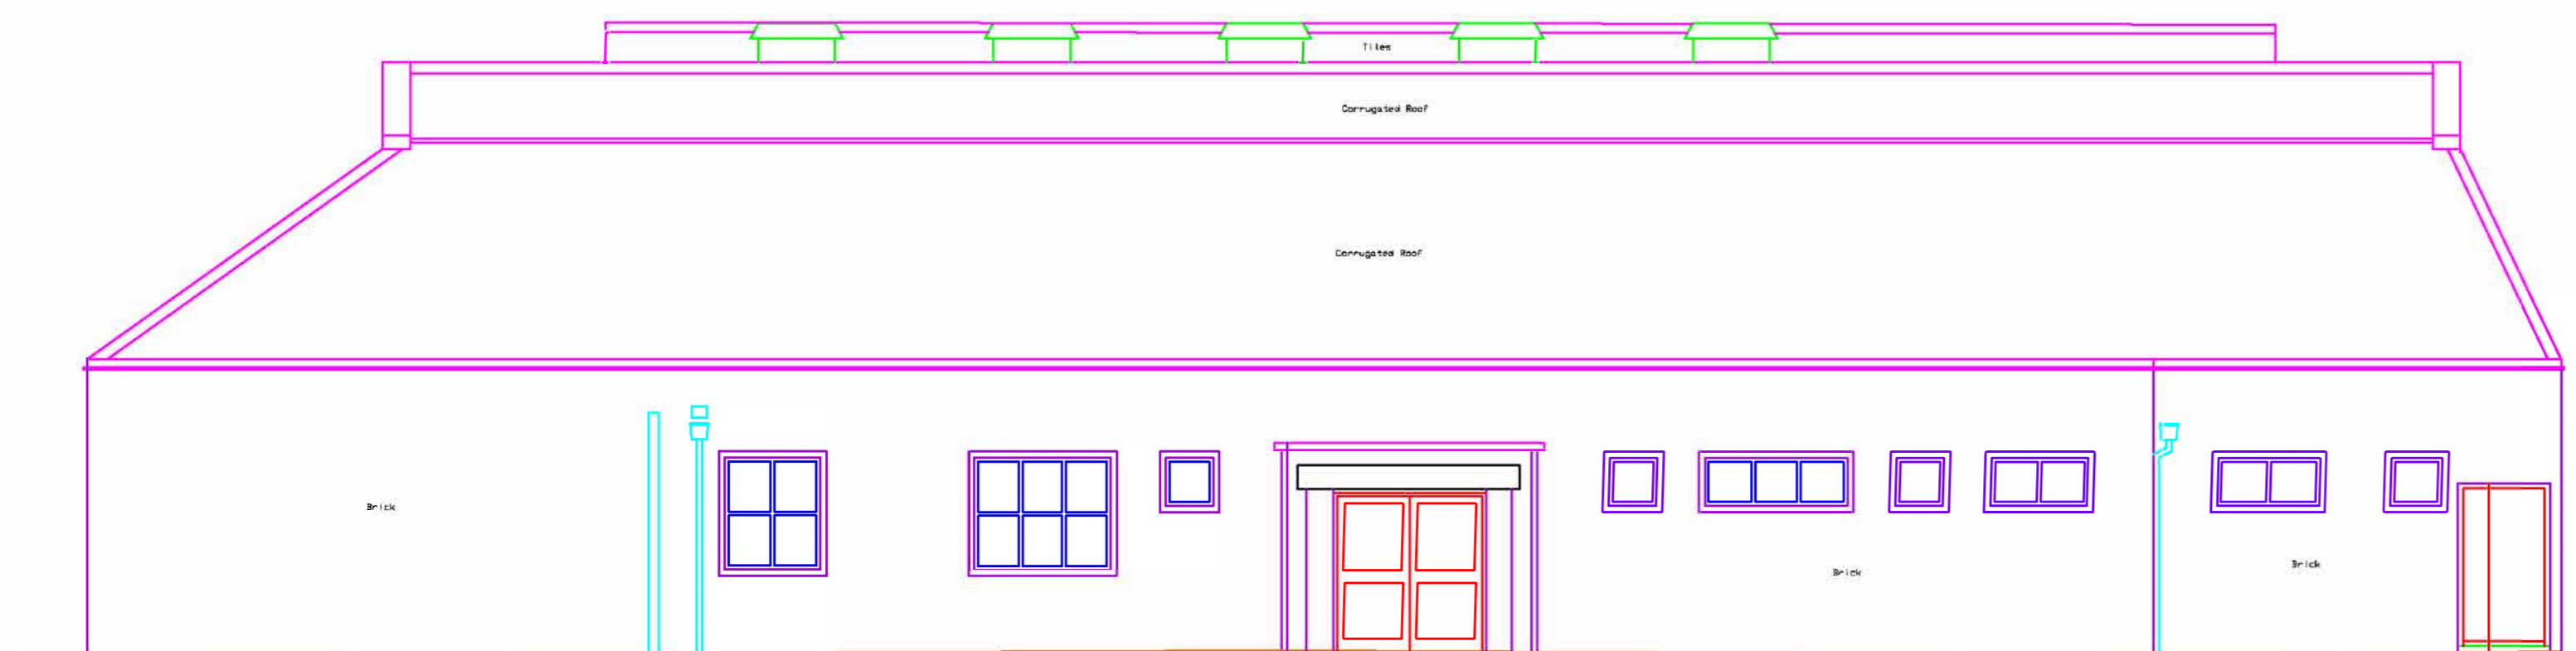


EAST ELEVATION

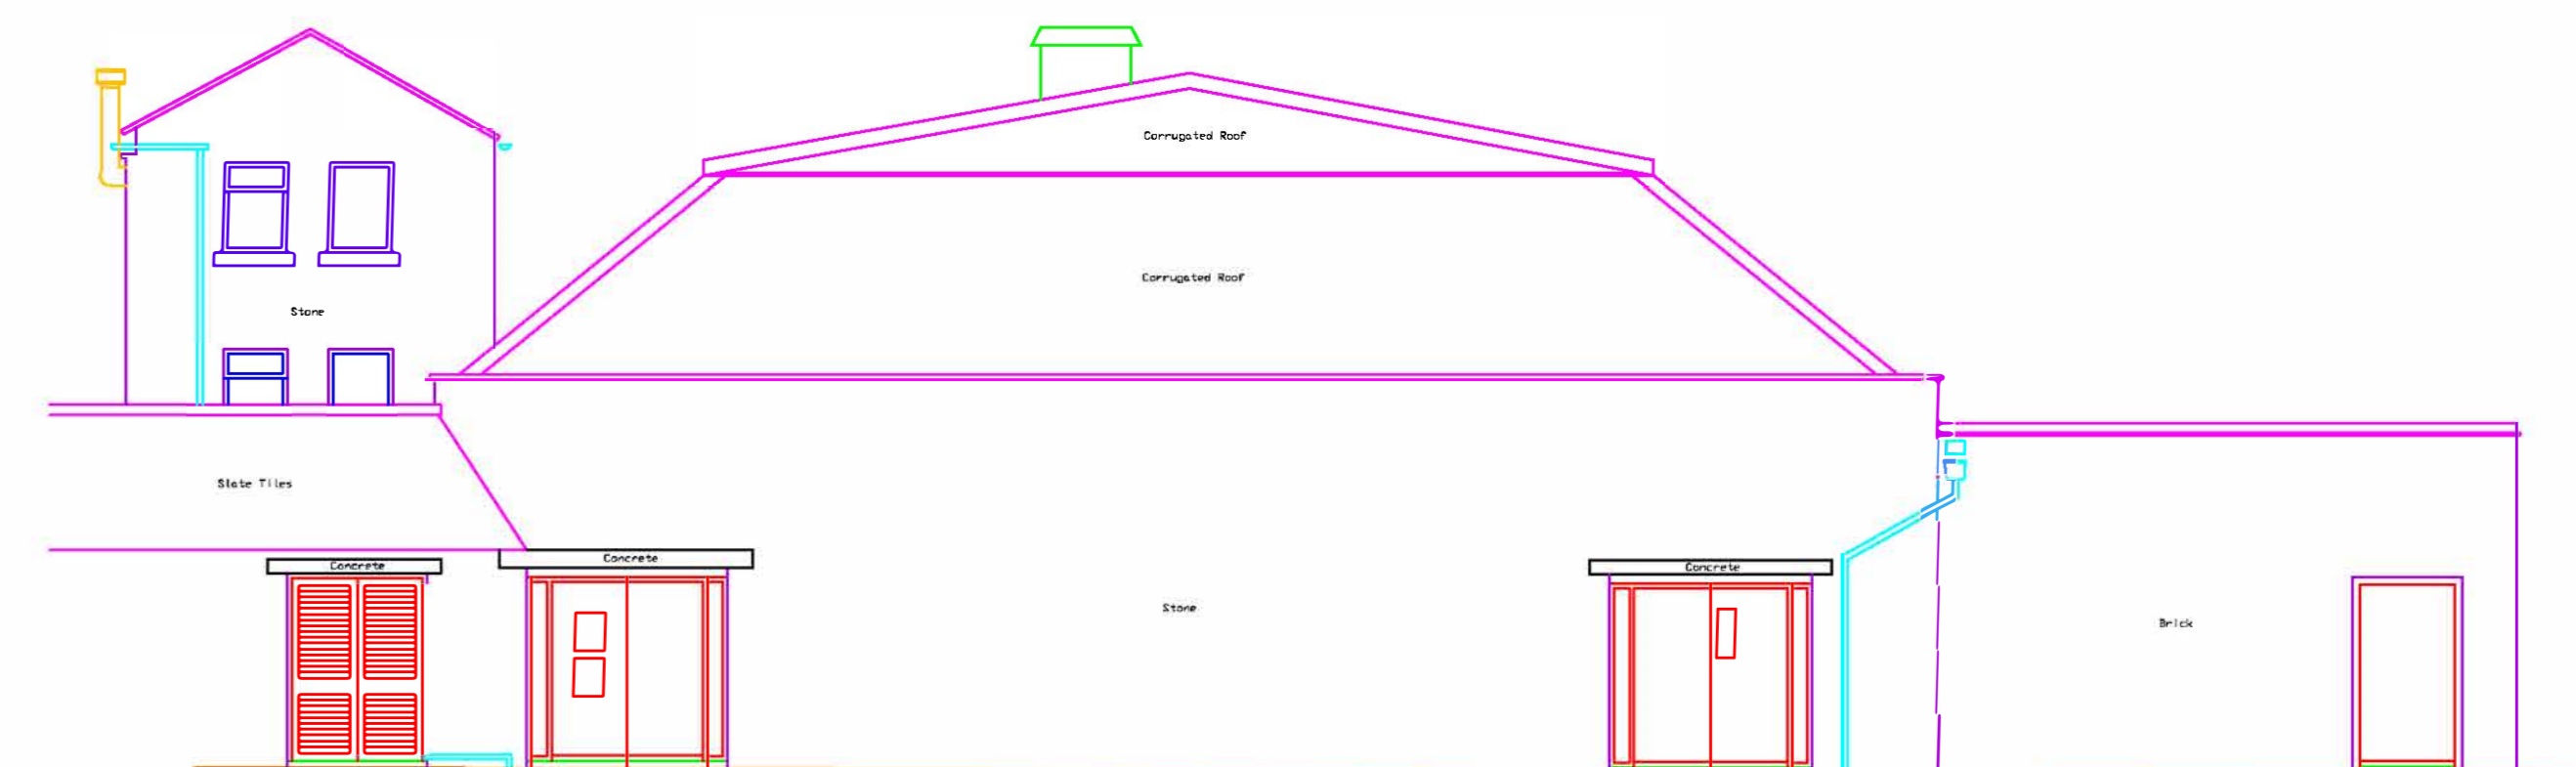

SOUTH ELEVATION

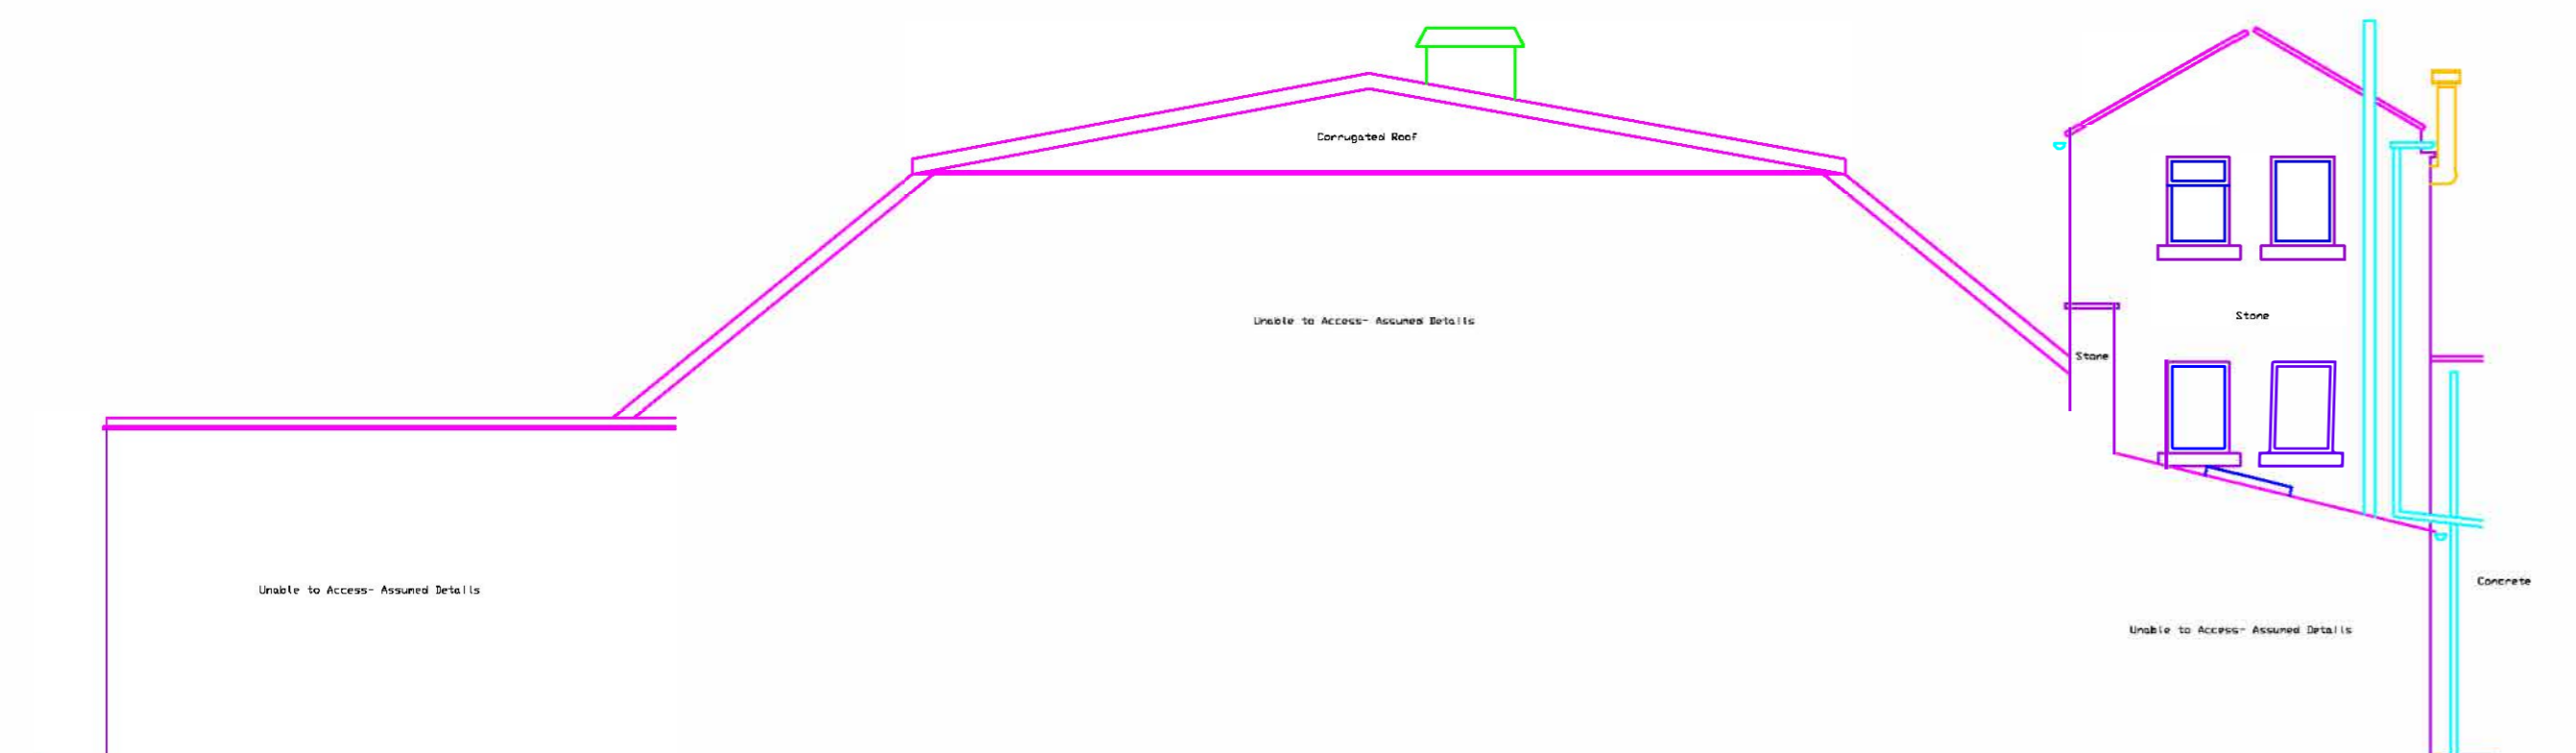

NORTH ELEVATION

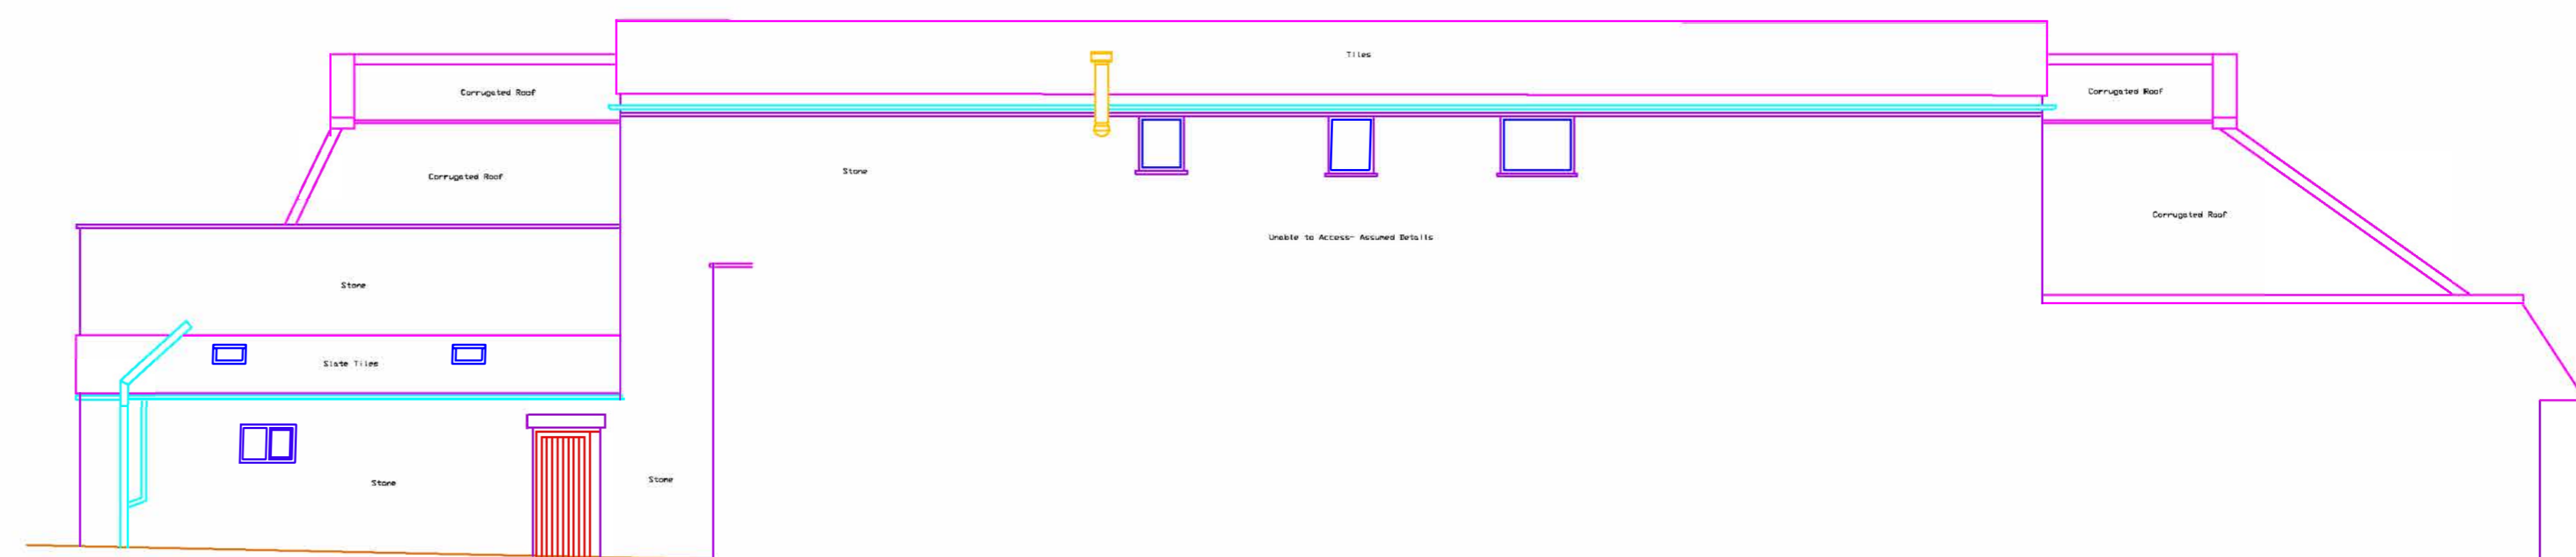

WEST ELEVATION