



OFFICE: 1, WITEC BUSINESS PARK,
LEVE LAKE, CORNWALLER, GL7 7YG
TEL: 01491 835635
www.sitechsurveying.co.uk

SECOND FLOOR, 13 HEWLEY STREET
MADDINGLEY, WYNTON, M24 8BU
TEL: 01454 539900
Email: info@sitechsurveying.co.uk

TOWN HALL & ASSEMBLY ROOMS, MELKSHAM

CLIENT **MELKSHAM TOWN COUNCIL**



THE SURVEY ASSOCIATION	SHEET 1 OF 5	SCALE 1:100	12009
	DRAWN: AUTOCAD	SURVEY JOB No. 9735	18
	SEE ALSO: 12009 TO 12013/18	SURVEYED - FEB 2018	

STANDARD REFERENCE

DATUM USED - ORDNANCE SURVEY BSM 15 TM GPS
BENCH MARKS USED - BSM 15 TM GPS
SITE BENCH MARKS ESTABLISHED - SURVEY STATIONS (SEE PLAN)
SURVEY STATIONS INDICATED THIS Δ
PROJECTION - OSN 15 TM GPS (Scale Factor not applied)

ABBREVIATIONS

OR	CABLE RISERS	KO	KERB OUTLET	RVP	RAIN WATER PIPE
CL	COVER LEVEL	LB	LITTER BIN	SC	STOP KECK
EJB	ELECTRICITY JUNCTION BOX	LS	LAMPPOST	SL	SUMP LEVEL
ECP	ELECTRICITY CABLE PIT	MA	MANHOLE	SP	SPILL PIPE
FM	FIRE METERANT	MP	METRE MARKER	SV	SLUDGE VALVE
FL	FLOOR LEVEL	NI	NOTICE BOARD	TCB	TELEPHONE CABLE BOX
G	GULLY	NI	NO FURTHER INFORMATION	TD	TELEPHONE INSPECTION COVER
GS	GRASS	OSM	ORDNANCE SURVEY BENCH MARK	TP	TELEPHONE POLE
GV	GAS VALVE	PF	POST OR PILLAR	UL	URNS TO LIFT
IC	INSPECTION COVER	RE	RESOUND EYE	VP	VENT PIPE
IL	INVERT LEVEL	RS	ROAD SIGN	WS	WASH OUT
		RS	ROAD SIGN	WM	WATER METER

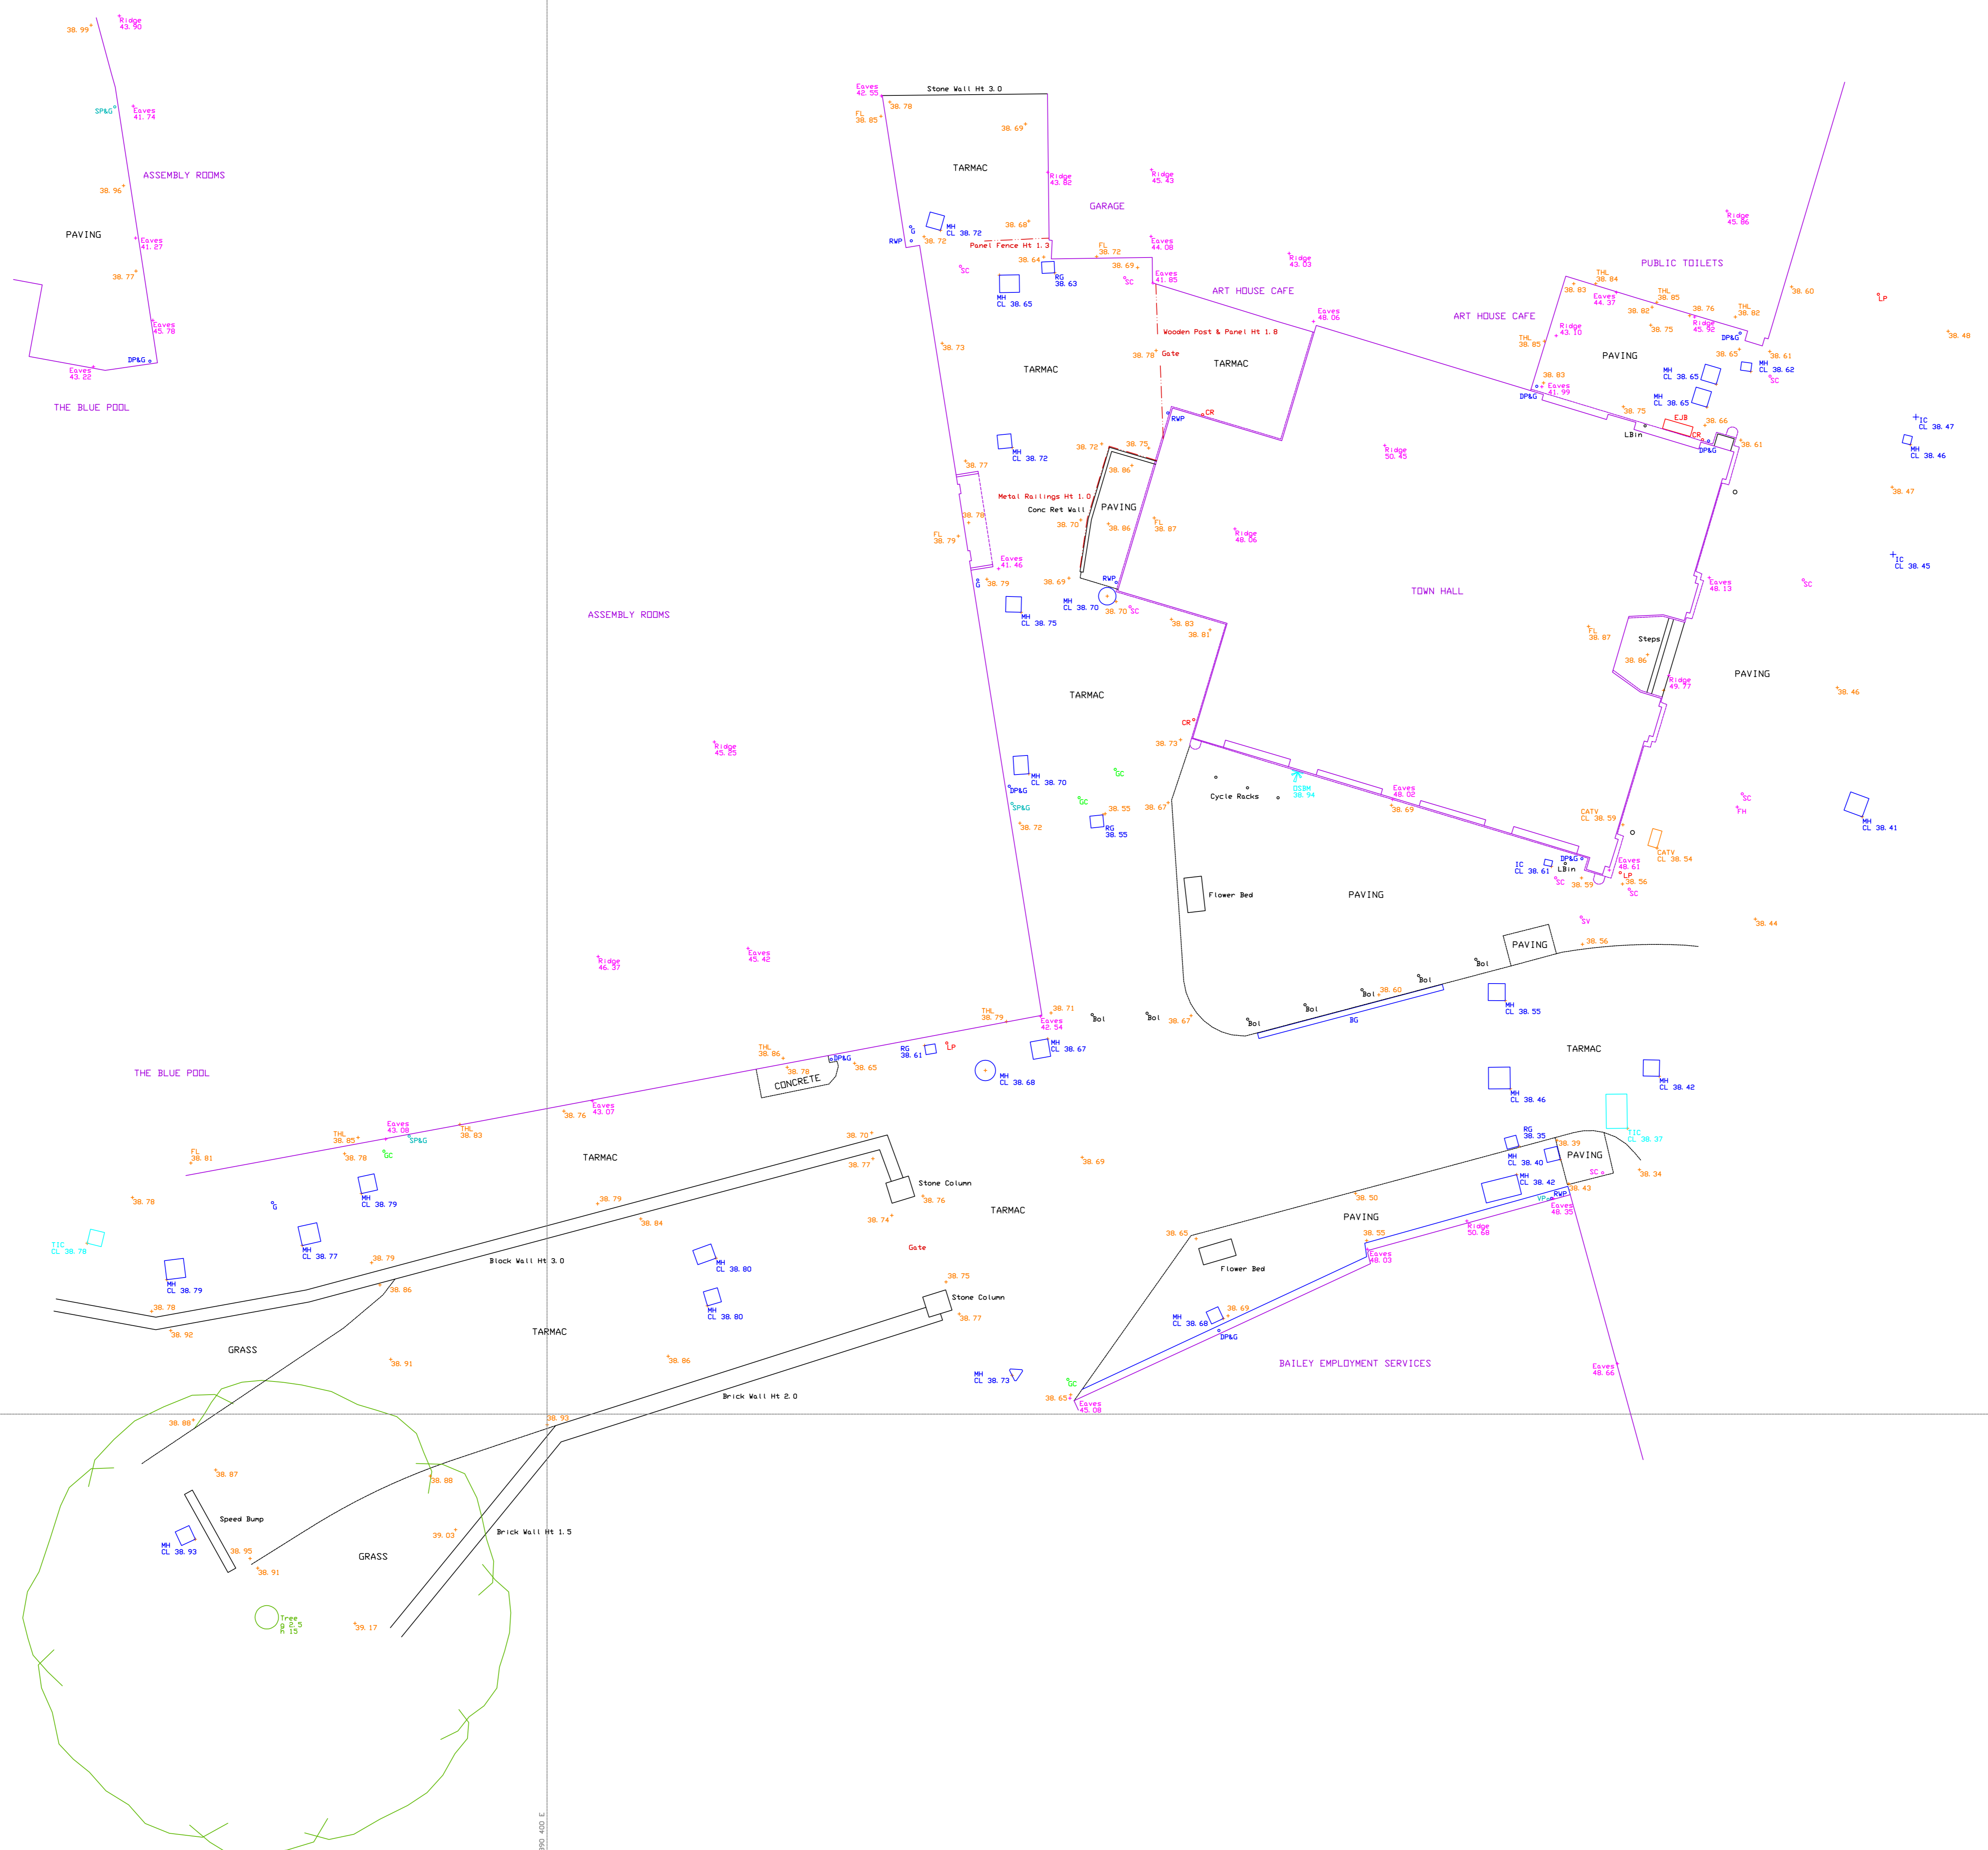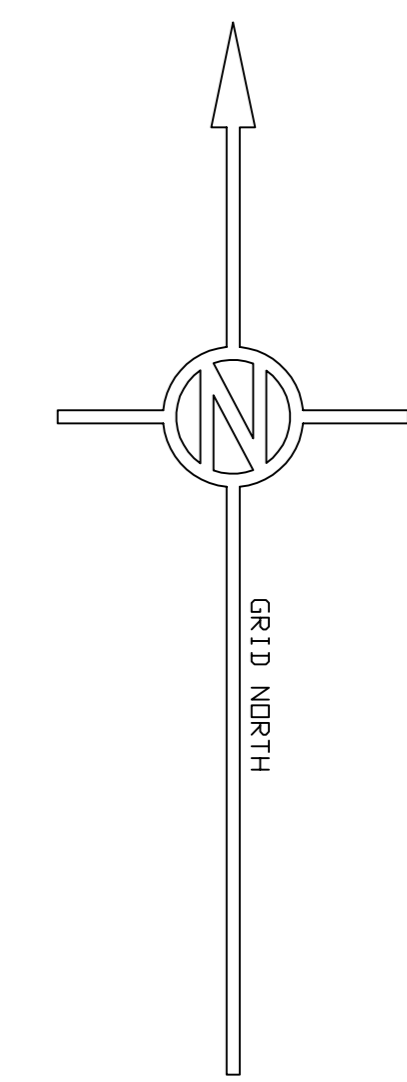

390 370 E
163 600 N

390 400 E
163 600 N